



VENUE	<b>THE UKIYO</b>		
DRAWING	<b>Venue Plan Seating Bank</b>		
VERSION	<b>v1</b>		
DATE	22/08/17		
SCALE	<b>1:50 @ A1</b>		
DRAWN	CHD	LC	



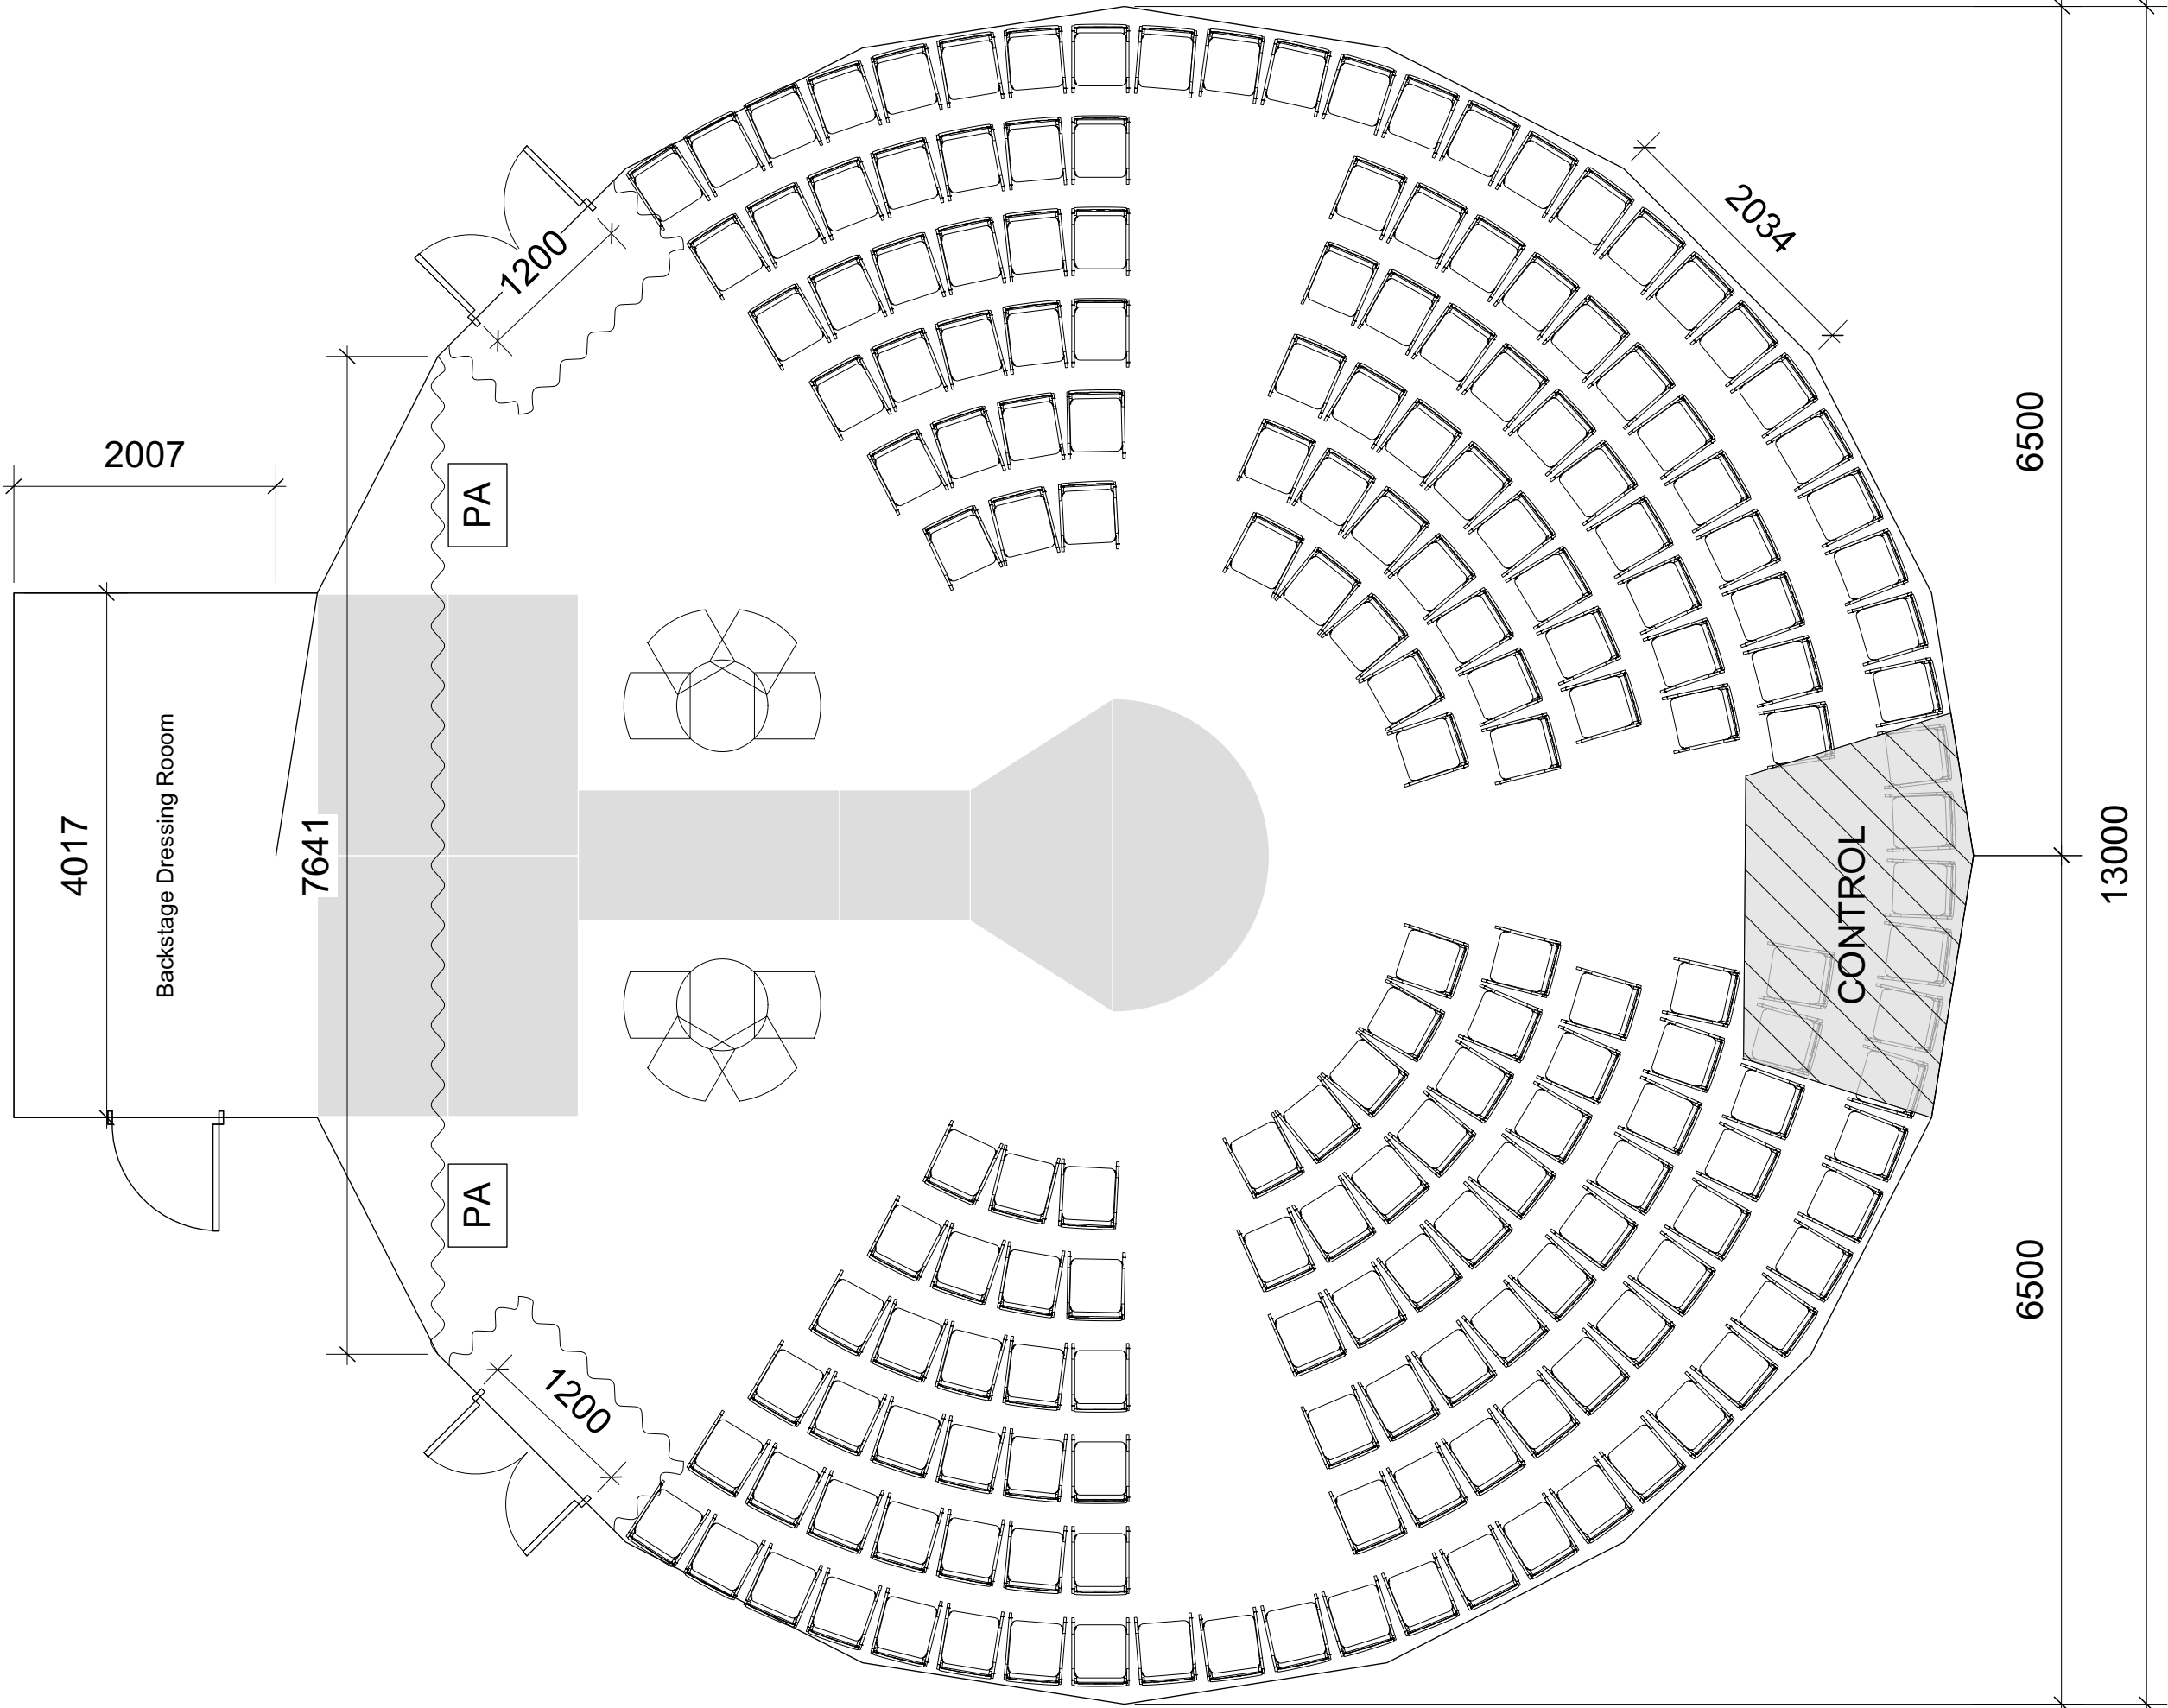

VENUE	<b>THE UKIYO</b>		
DRAWING	<b>Venue Plan</b>		
VERSION	<b>v1</b>		
DATE	22/08/17		
SCALE	<b>1:50 @ A3</b>		
DRAWN	CHD	LC	<b>BAMBOOZLED</b> productions

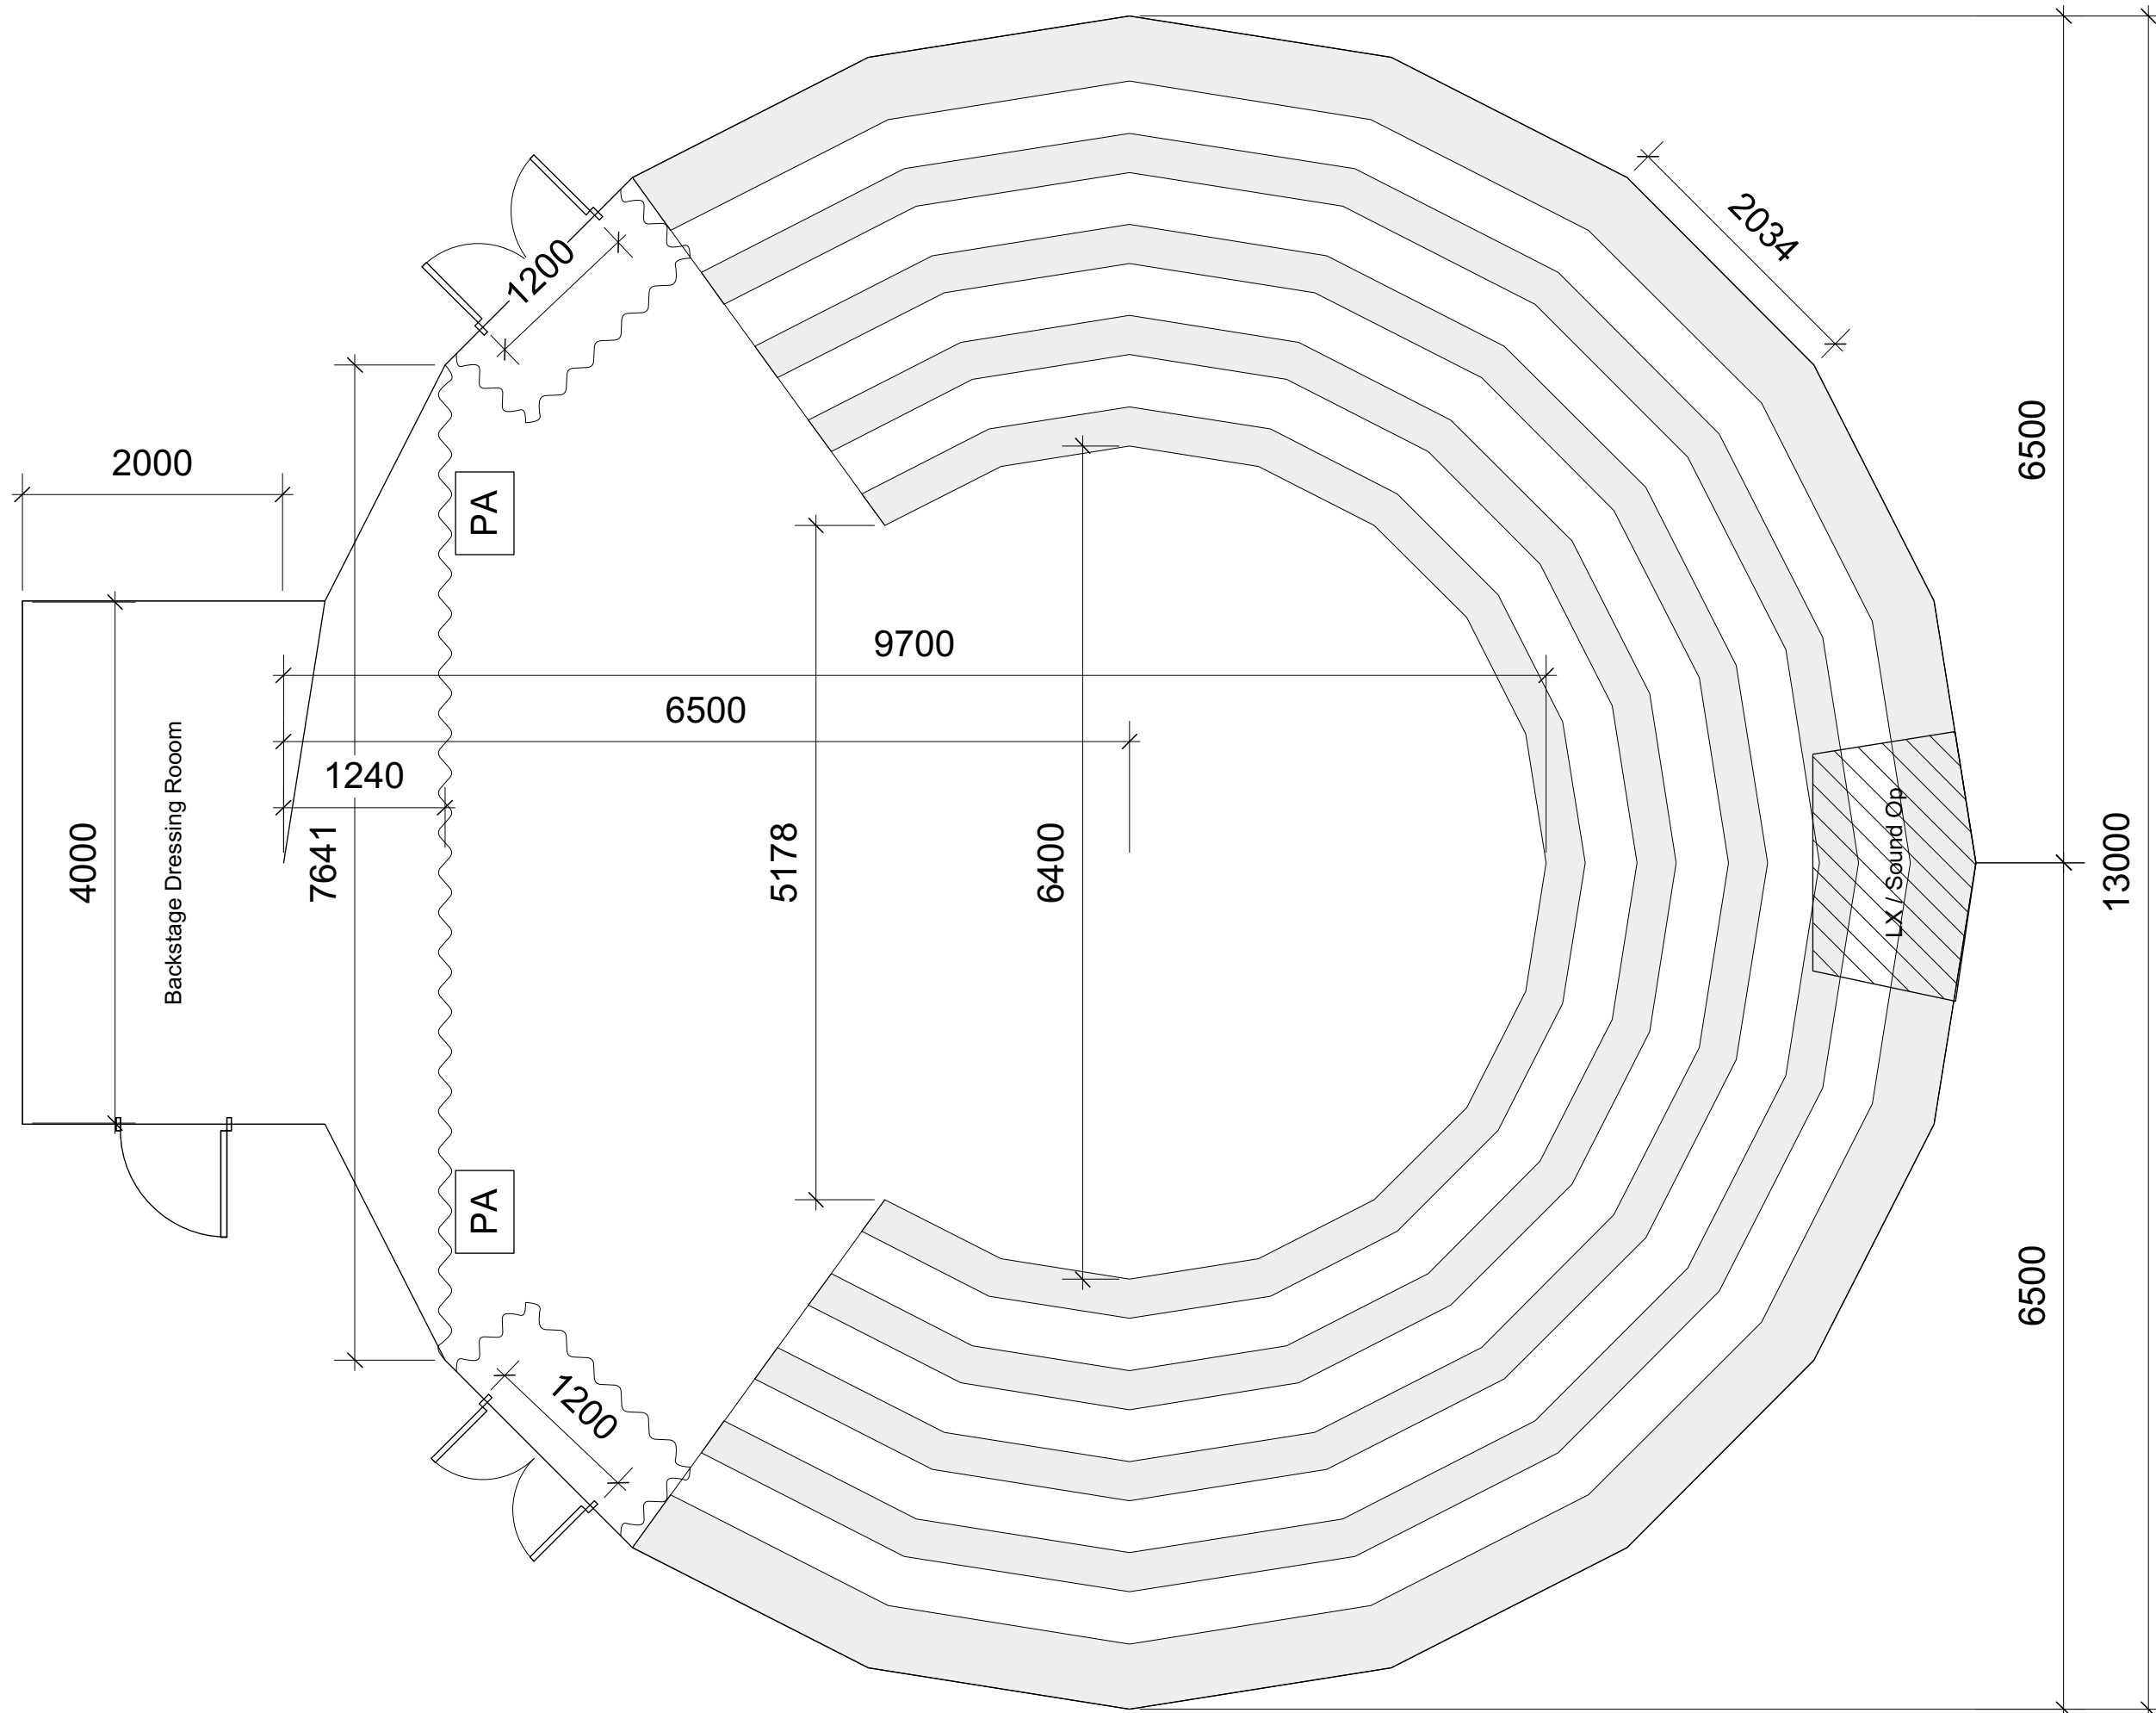

VENUE	<b>THE UKIYO</b>		
DRAWING	<b>Venue Plan Seating Bank</b>		
VERSION	<b>v1.1</b>		
DATE	28/08/17		
SCALE	<b>1:50 @ A3</b>		
DRAWN	CHD	LC	

