


Capacity: 70

VENUE	The Parlour		
DRAWING	Cabaret Seating End-on		
VERSION	v1		
DATE	24/08/17		
SCALE	1:50 @ A3		
DRAWN	SD	CHKD	LC




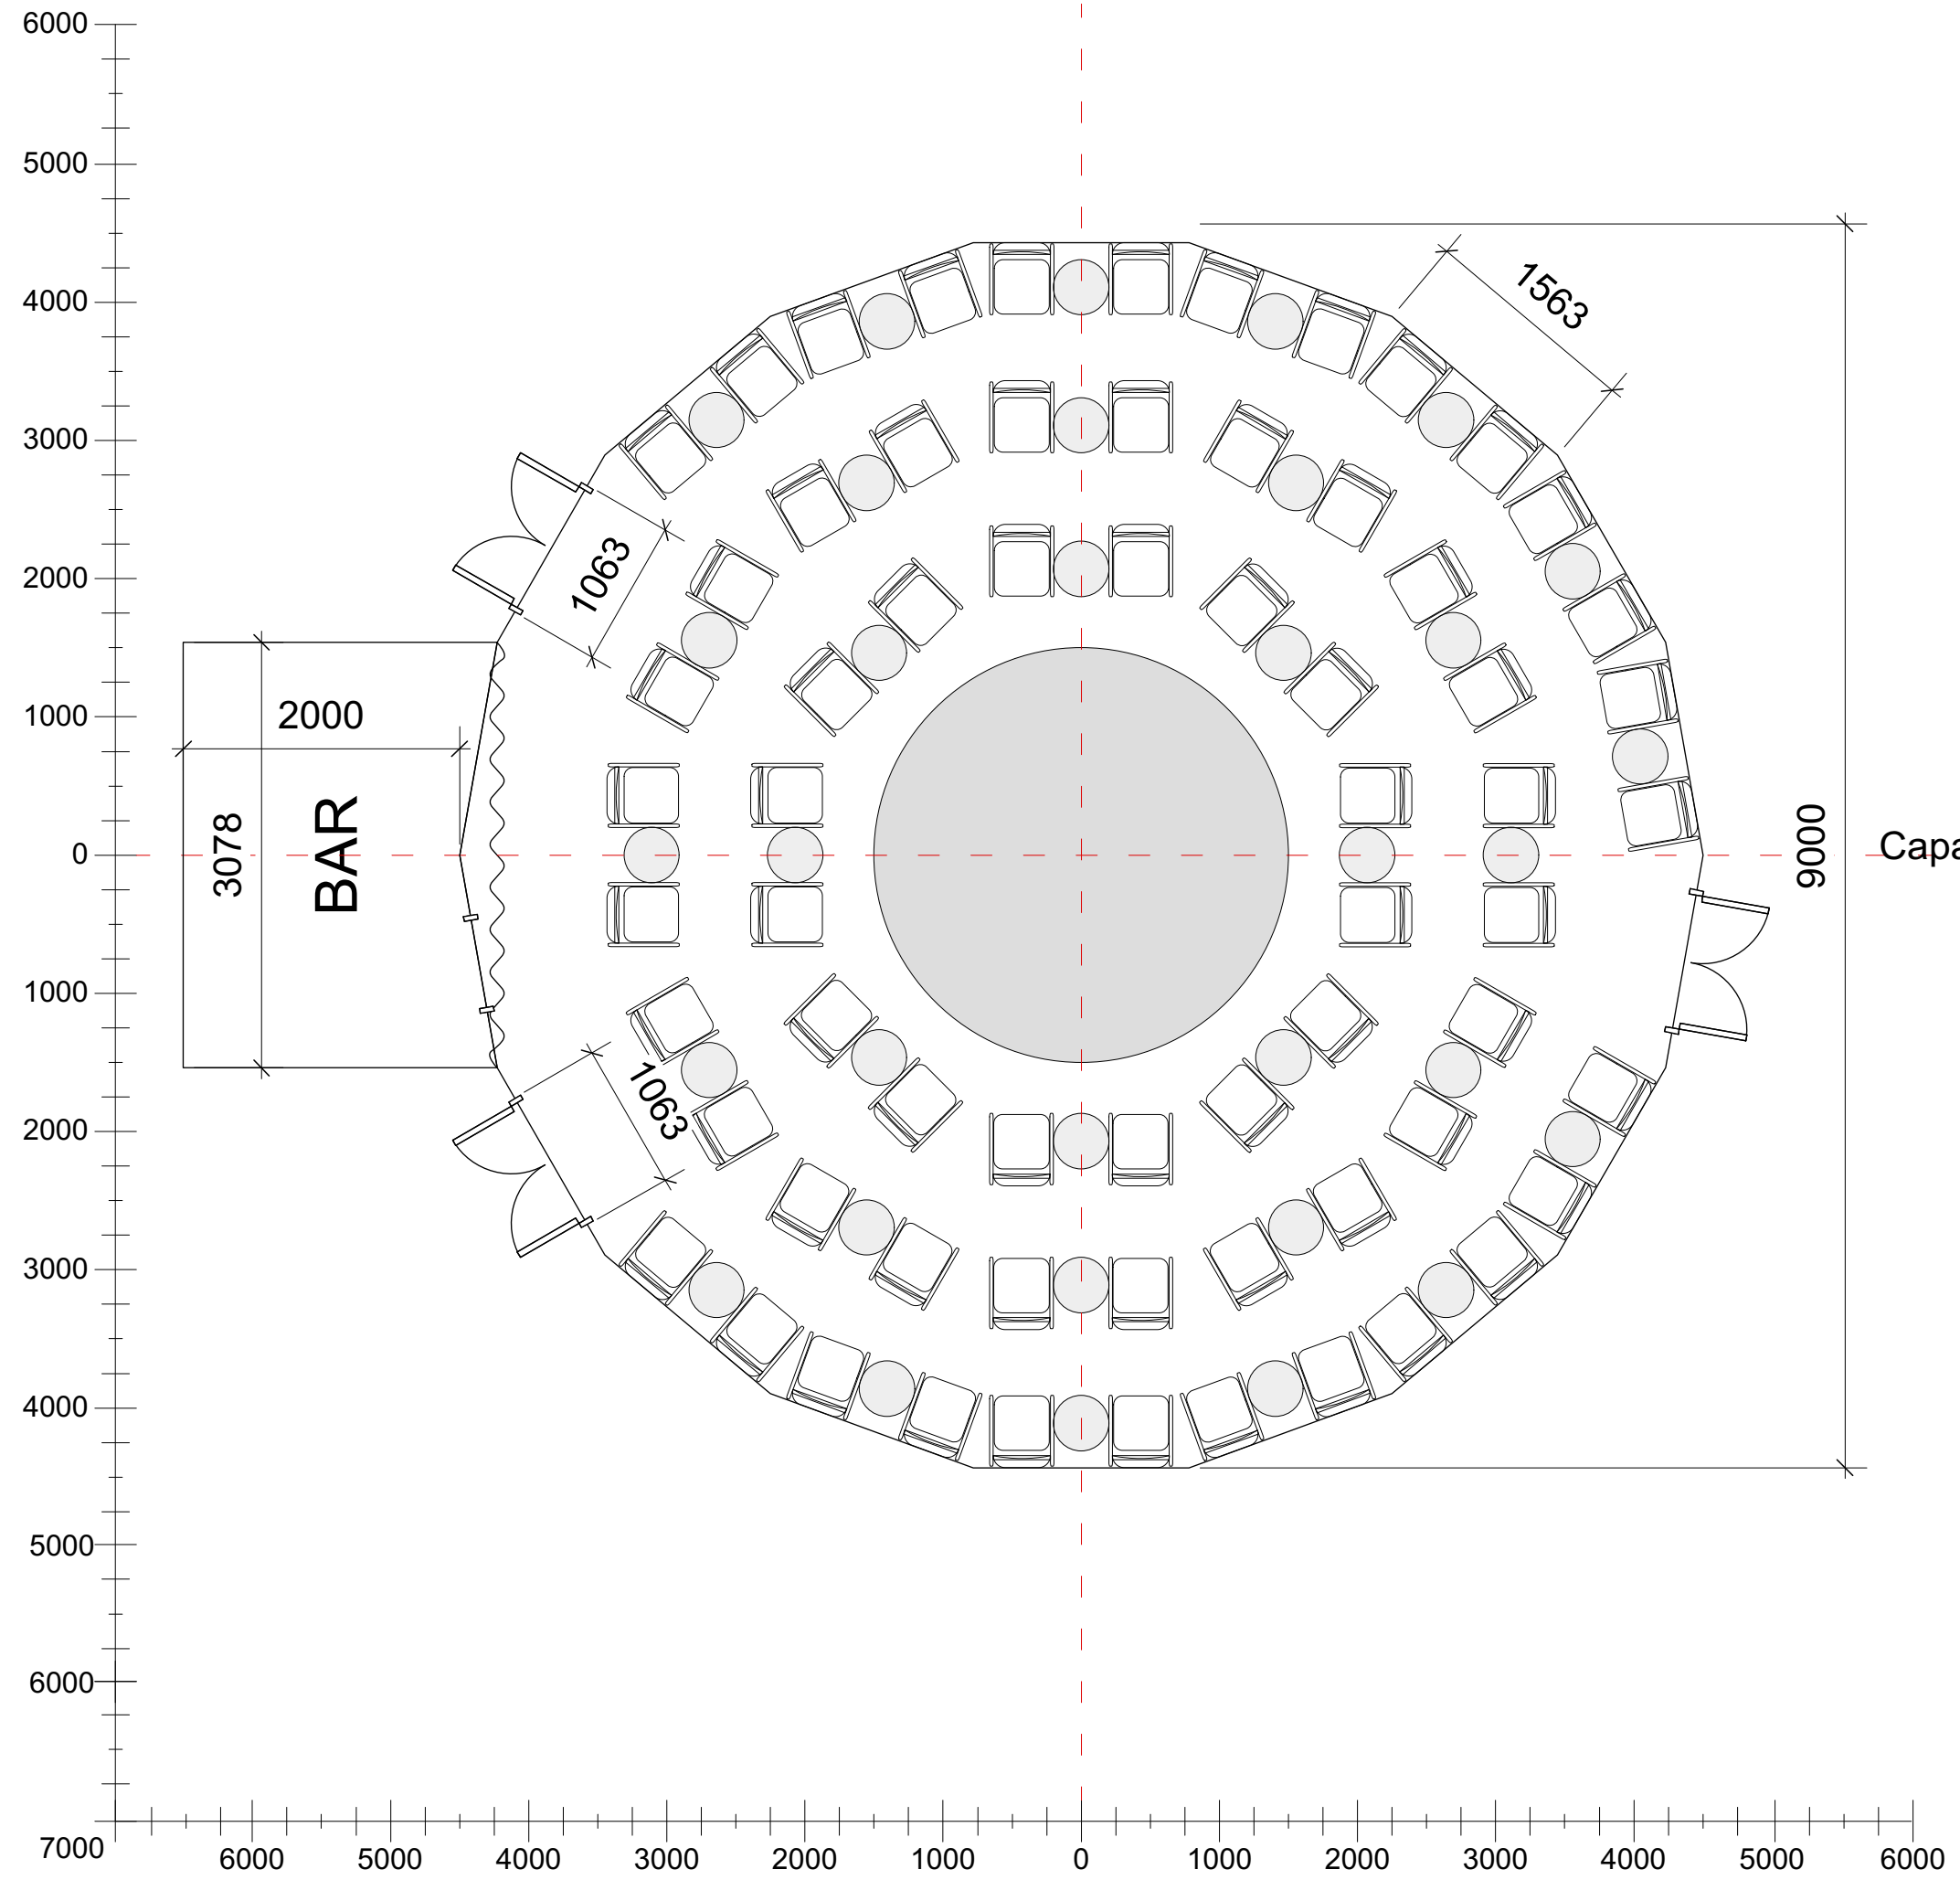

Capacity: 66


VENUE	The Parlour		
DRAWING	Cabaret Seating In the Round		
VERSION	v1		
DATE	24/08/17		
SCALE	1:50 @ A3		
DRAWN	SD	CHKD	LC



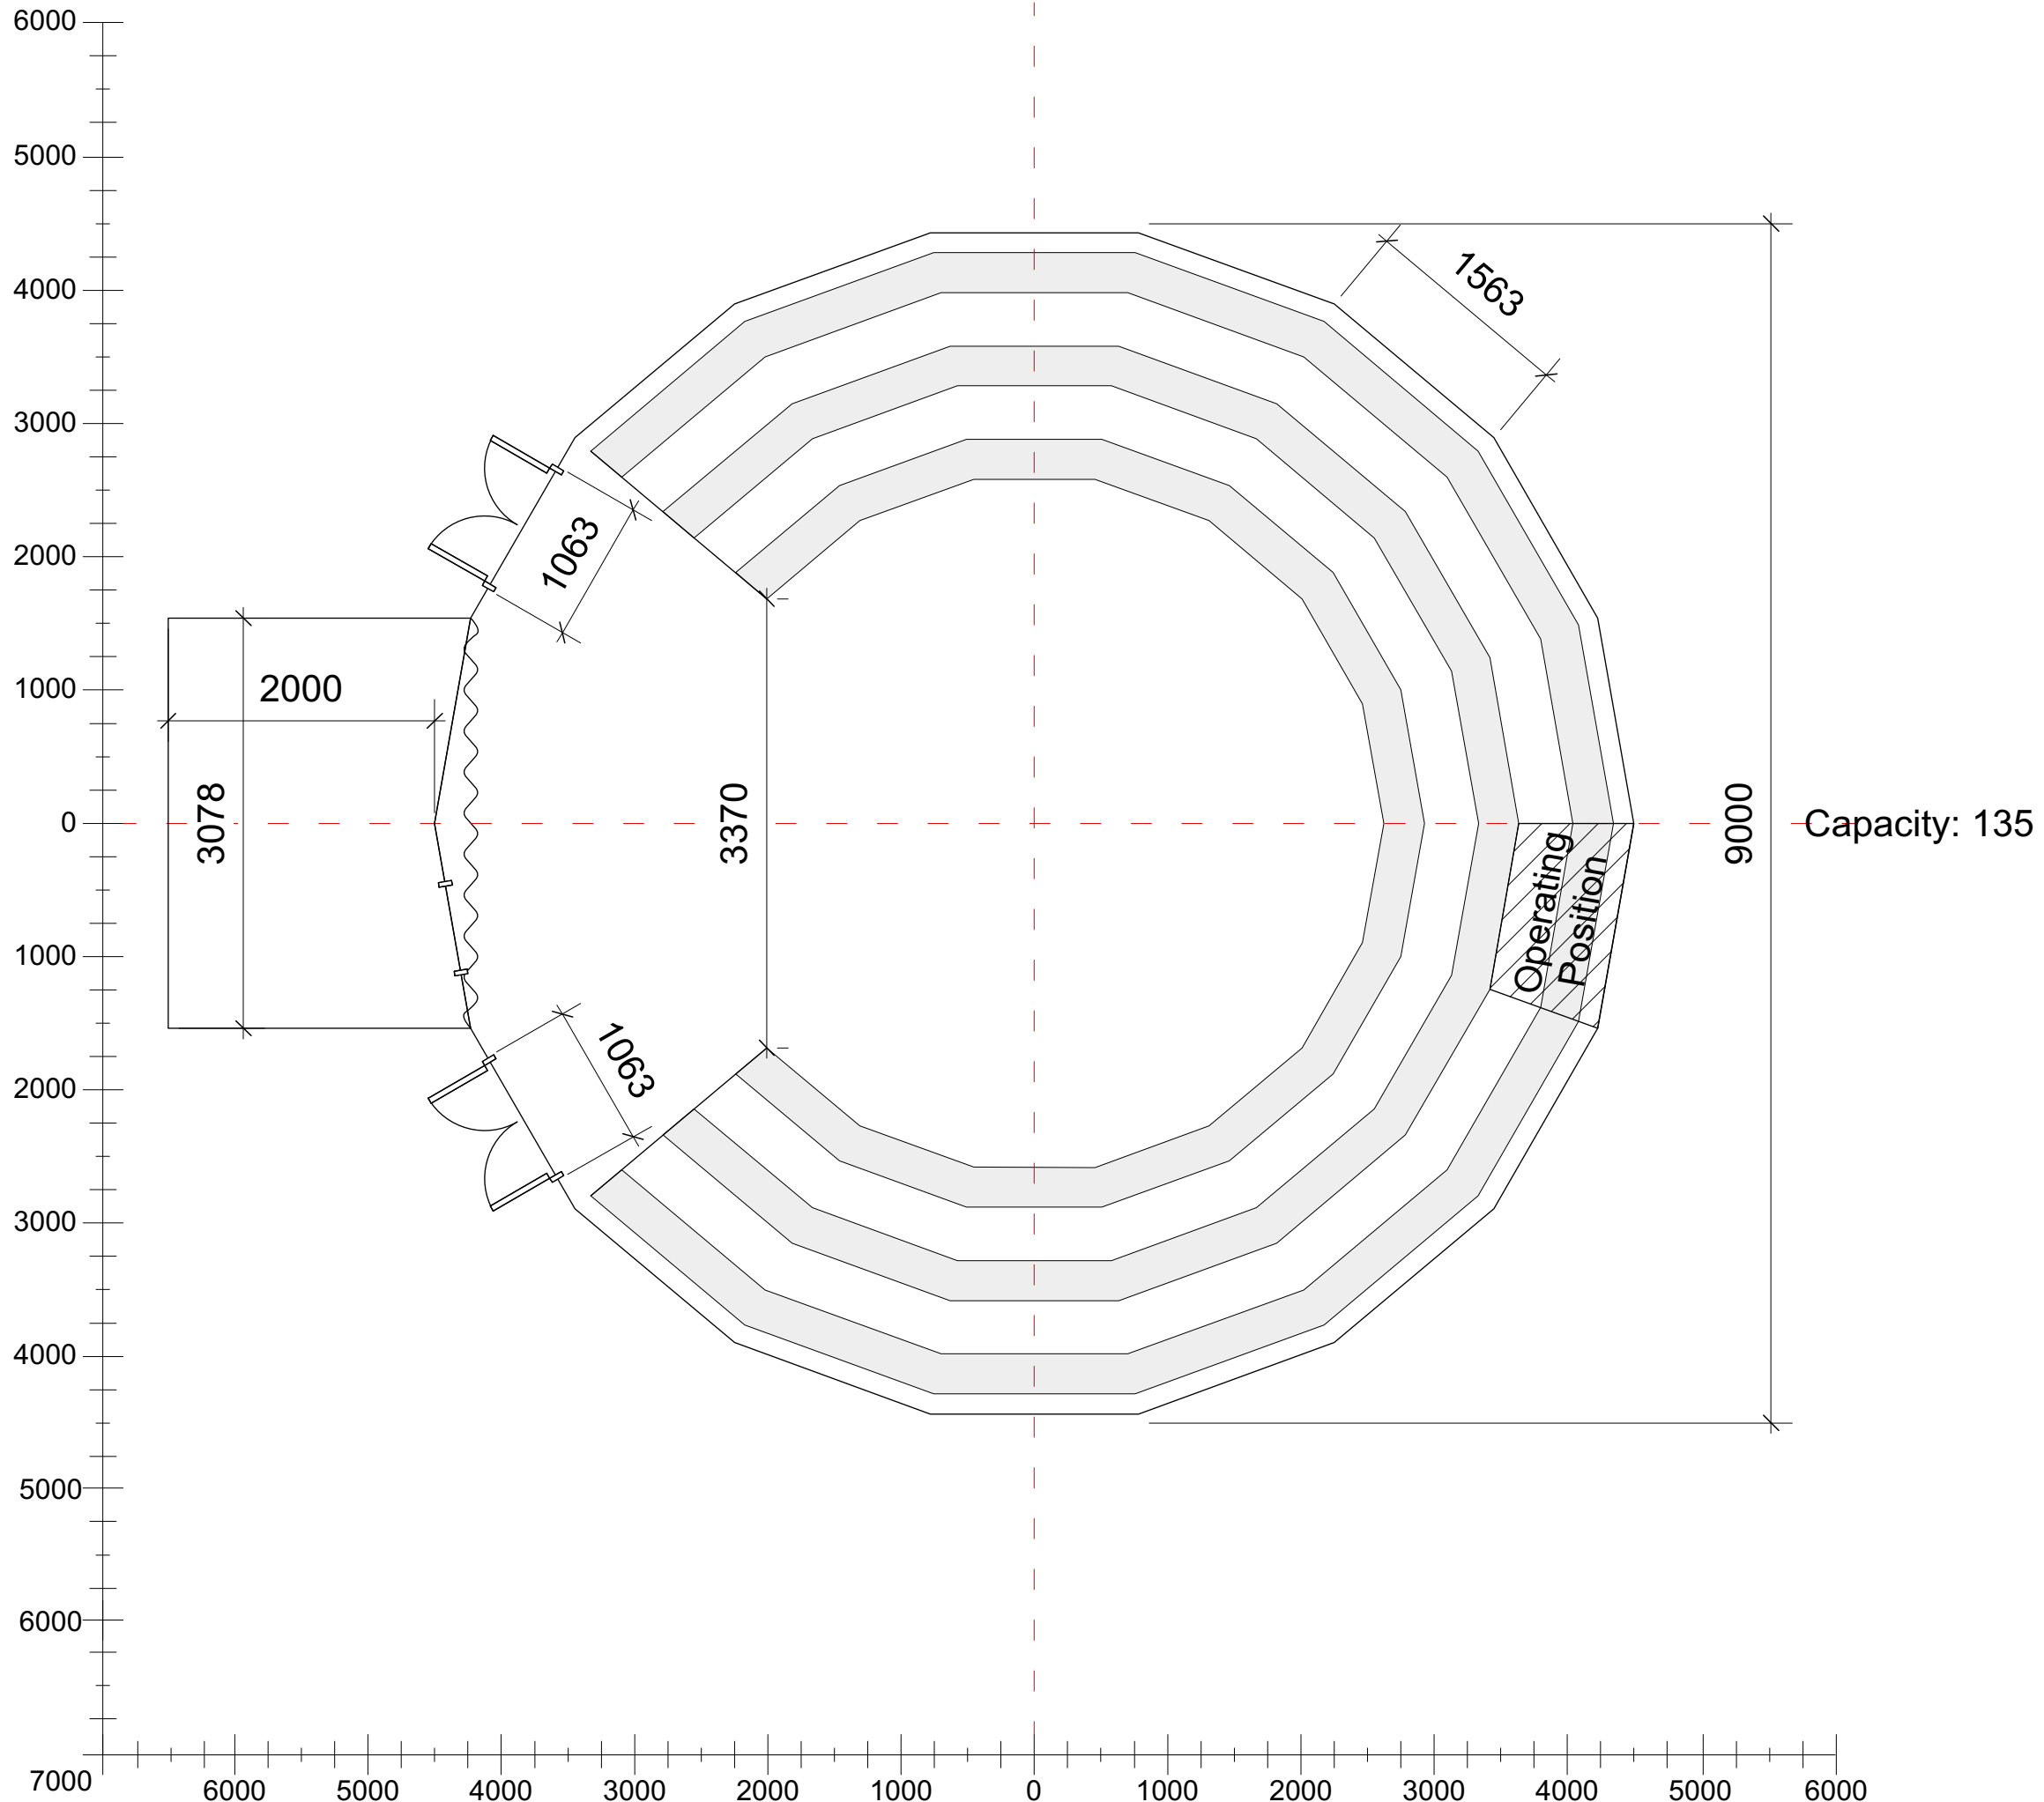

VENUE	The Parlour		
DRAWING	Floor Plan Large Seating Bank		
VERSION	v1		
DATE	24/08/17		
SCALE	1:50 @ A3		
DRAWN	SD	CHKD	LC



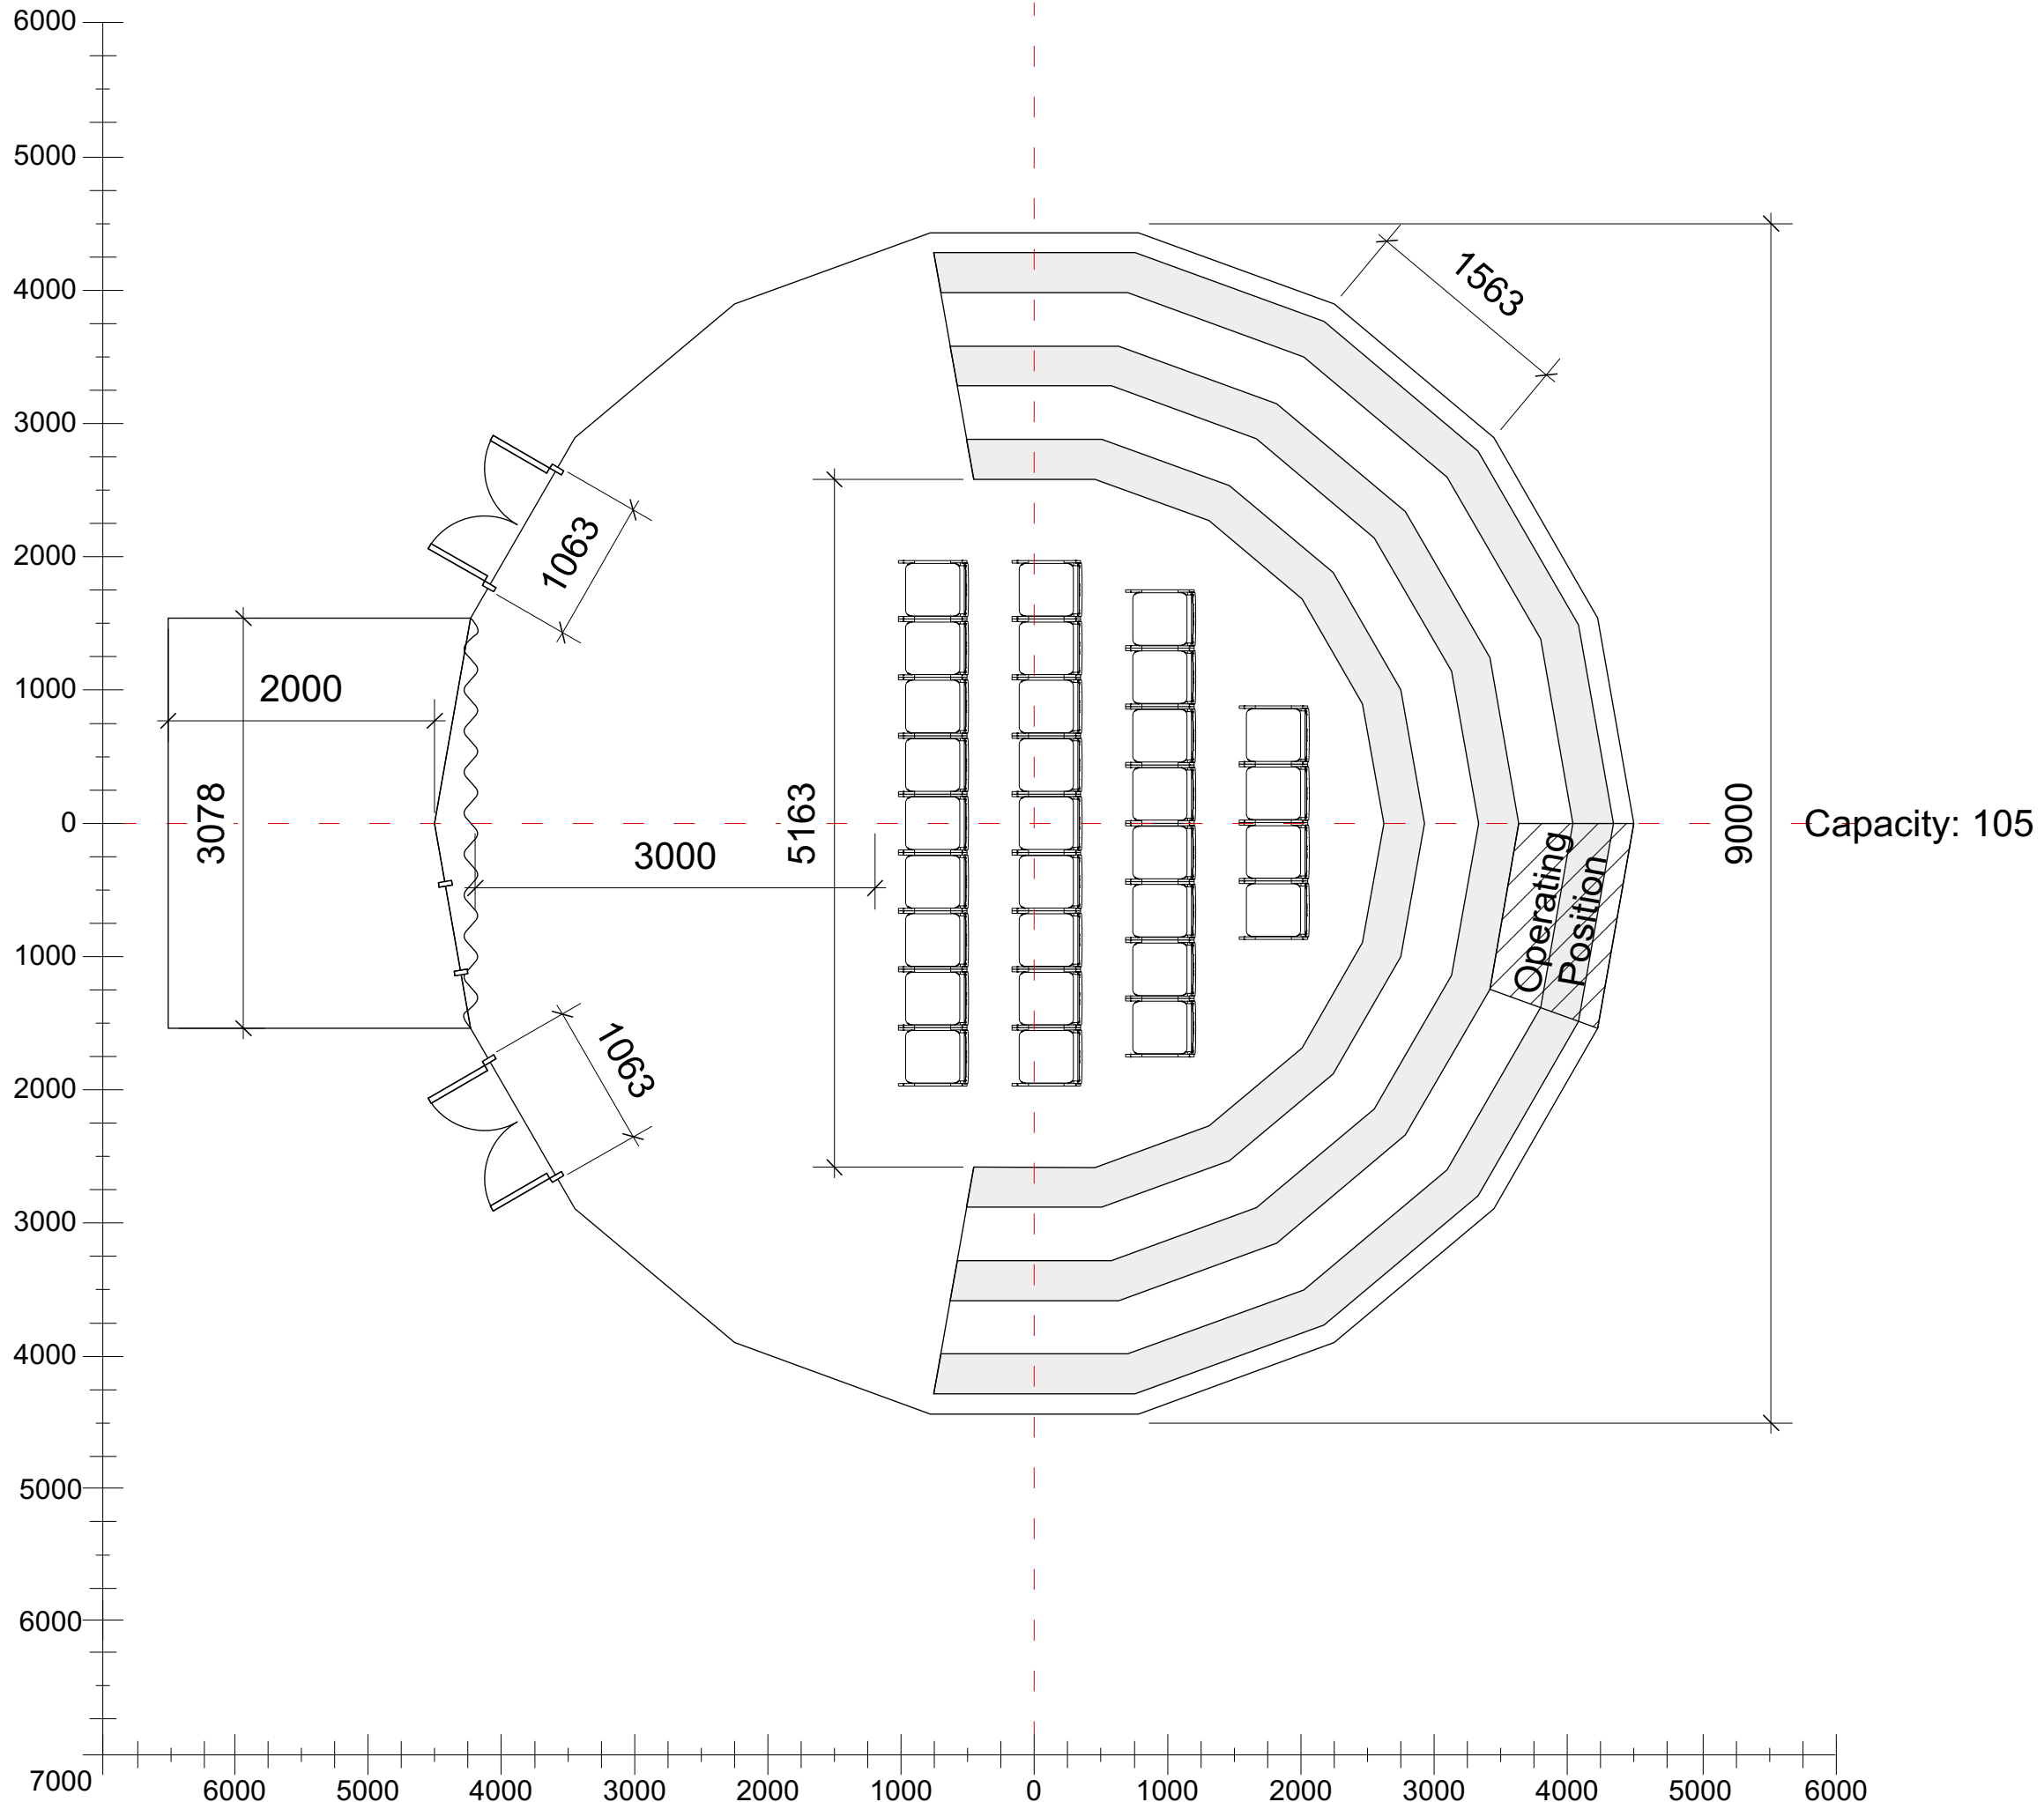

VENUE	The Parlour		
DRAWING	Floor Plan Small Seating Bank		
VERSION	v1		
DATE	24/08/17		
SCALE	1:50 @ A3		
DRAWN	SD	CHKD	LC

