


VENUE	The Pocket	
DRAWING	Floor Plan	
VERSION	v1	
DATE	28/08/17	
SCALE	1:50 @ A3	
DRAWN	SD	LC

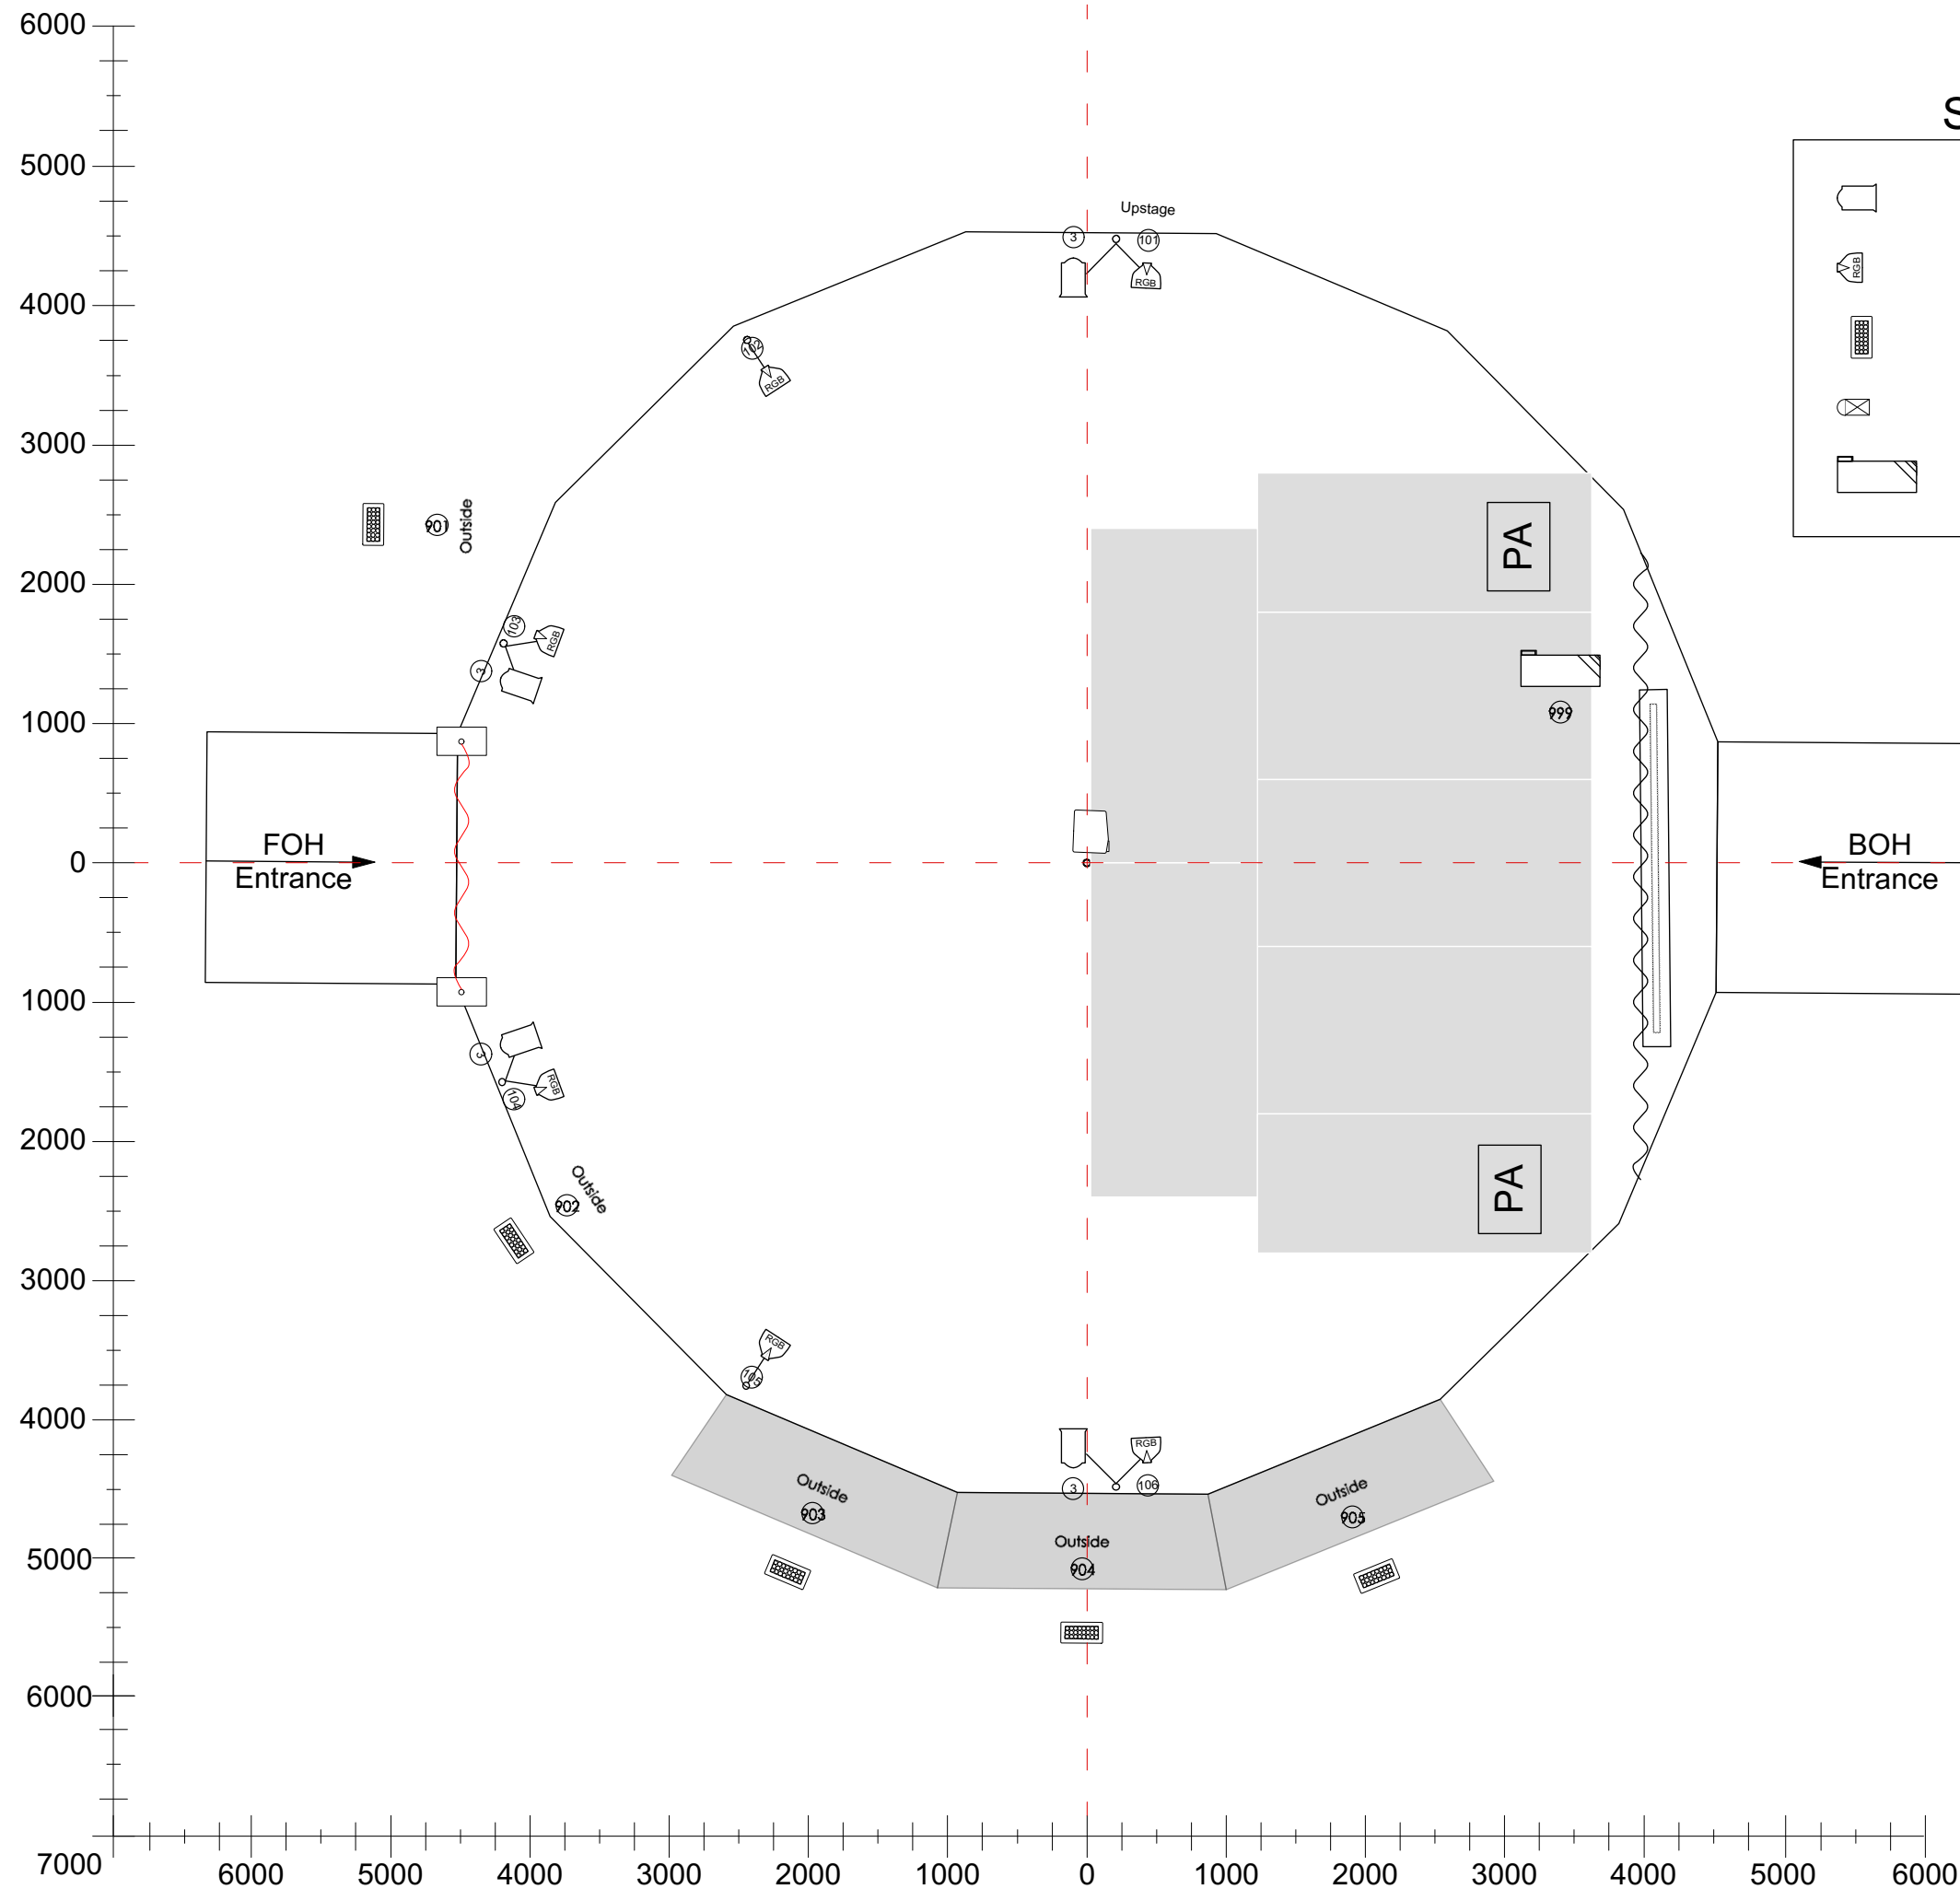



Symbol Key

	650w Fresnel	4
	RGB LED PAR	6
	Waterproof LED Flood	5
	Par 16 Wide	3
	Unique 2.1 Hazer	1

Blues
Blues
Blues

4117
4117
4117

VENUE	The Pocket	
DRAWING	LX Plan	
VERSION	v1	
DATE	28/08/17	
SCALE	1:50 @ A3	
DRAWN	SD	LC

